


SMOKE ALARMS

EMERGENCY LIGHTING

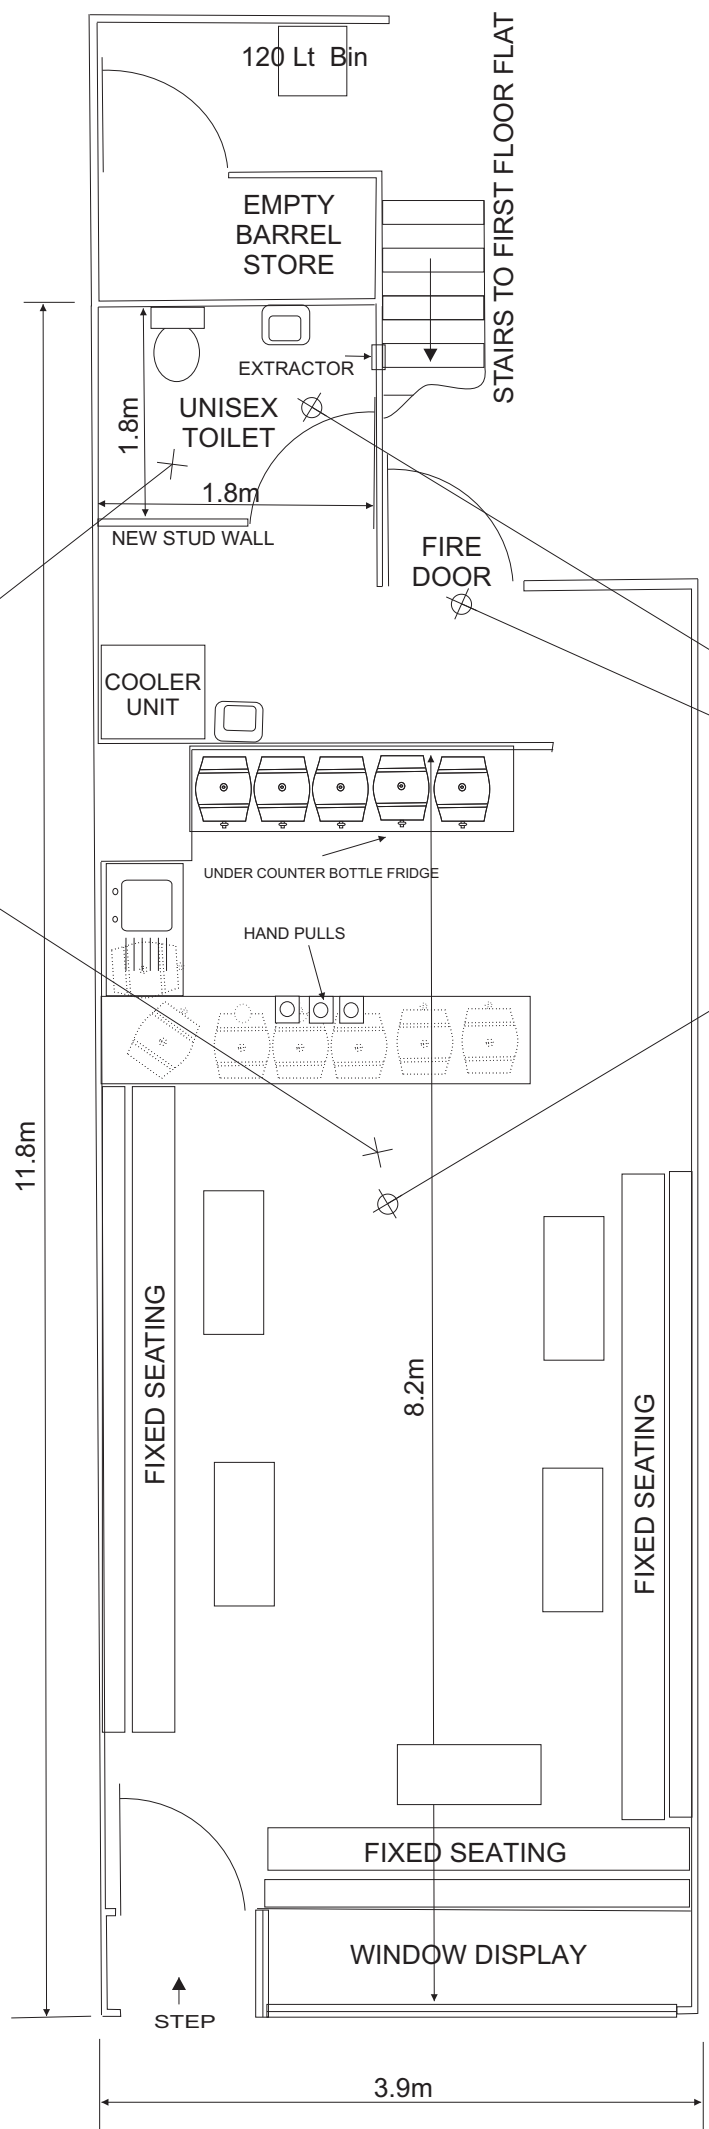

OGLES PHARMACY

PROPOSED
MICRO PUB
22 ST JOHNS
WORCESTER

SCALE 1:50

DRAWN cwh 3-11-2015