


SMOKE ALARMS

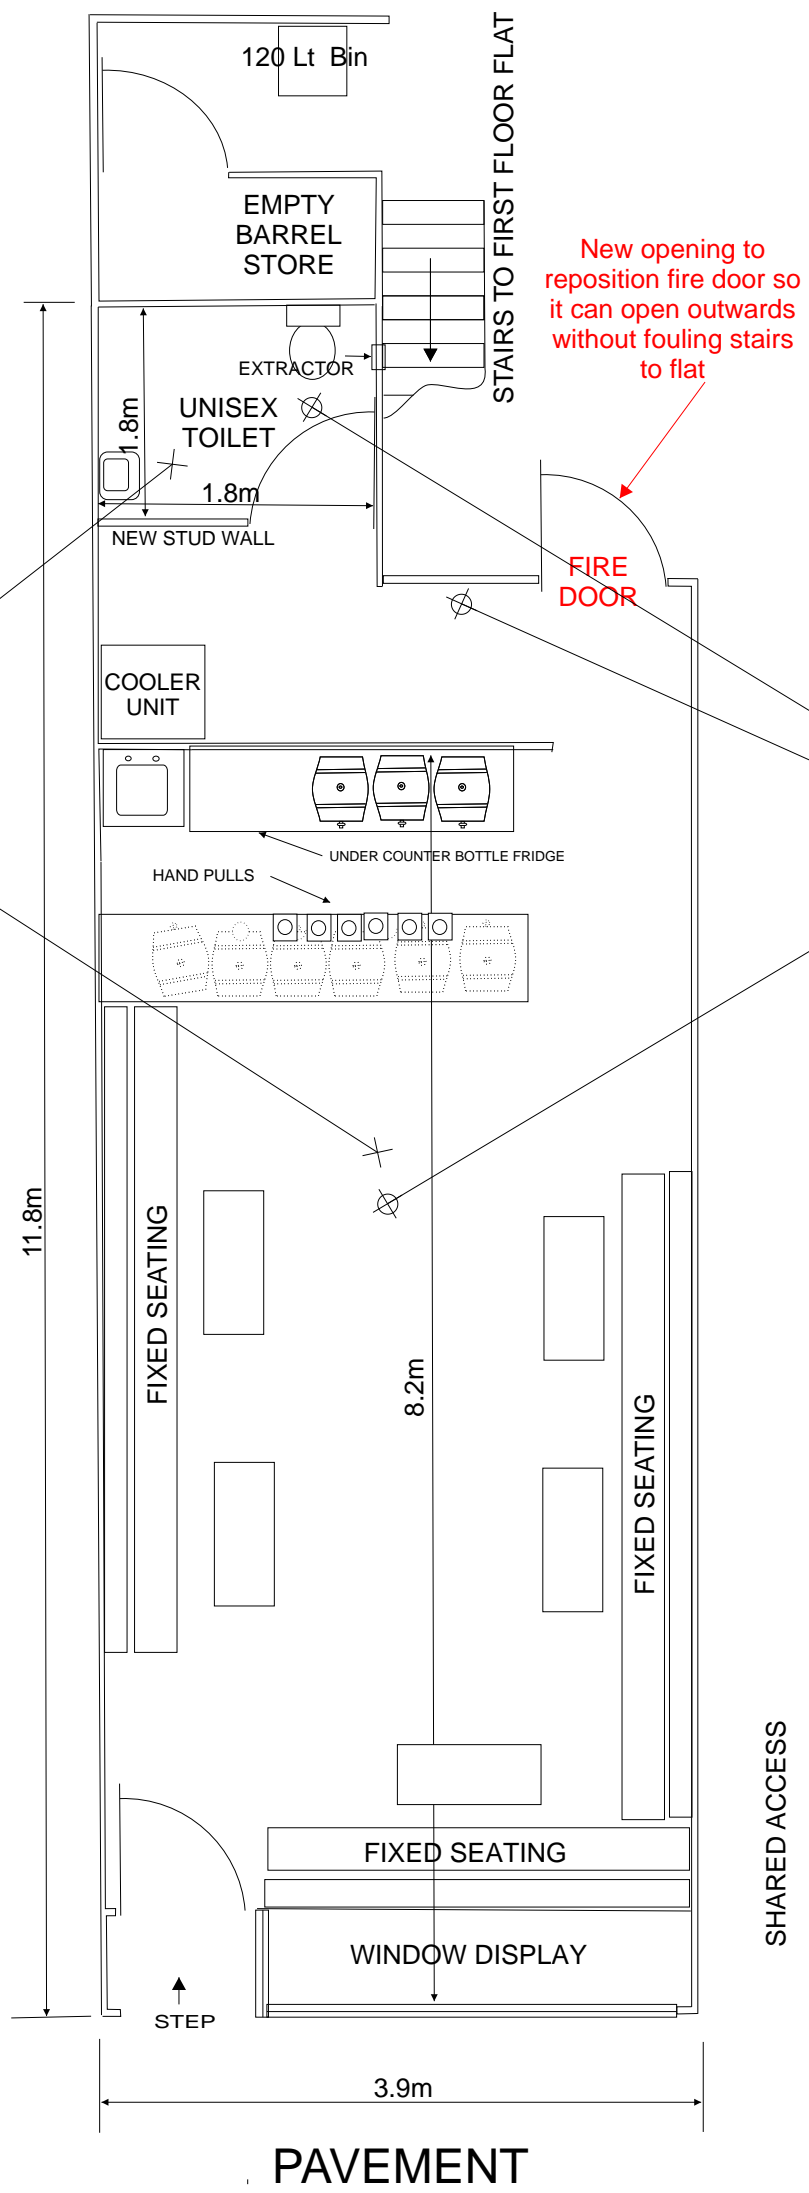

New opening to reposition fire door so it can open outwards without fouling stairs to flat

EMERGENCY LIGHTING

SHARED ACCESS

OGLES PHARMACY

PROPOSED MICRO PUB
22 ST JOHNS
WORCESTER

Minor Changes

SCALE 1:50

DRAWN cwh 3-11-2015